




### Keyway Detail

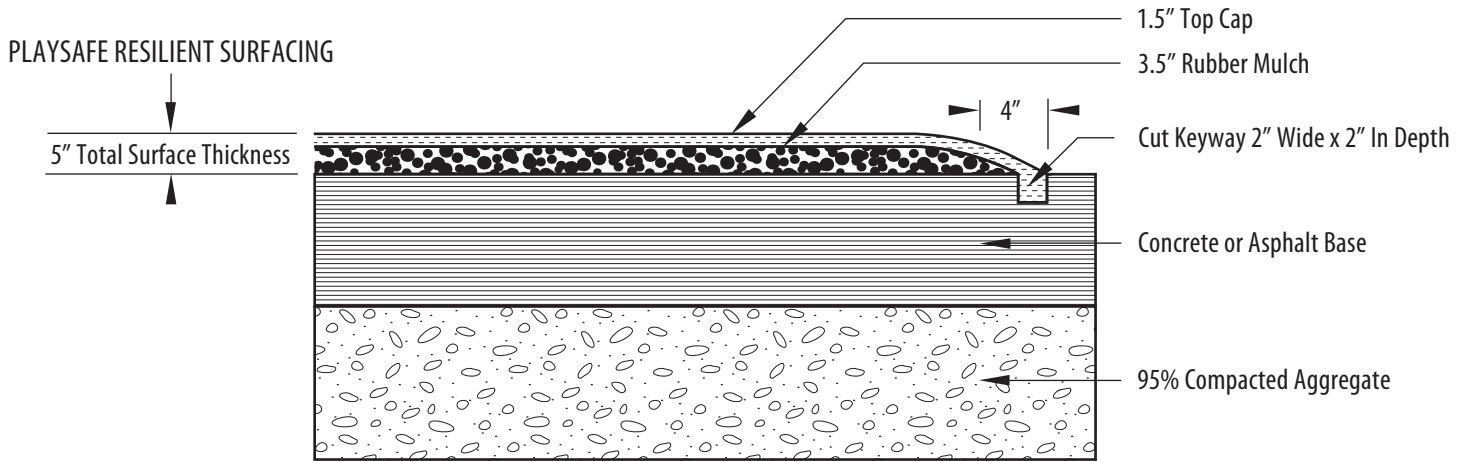

### Recessed Detail

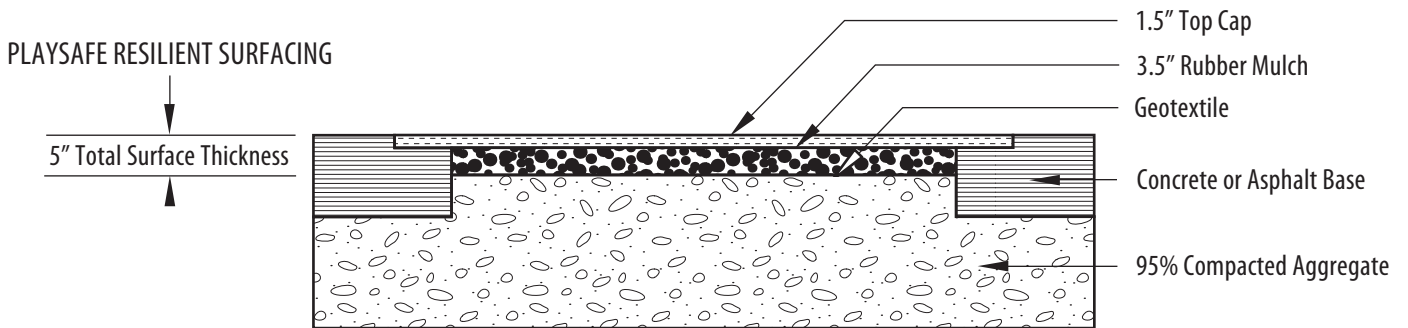

### Curb Surround

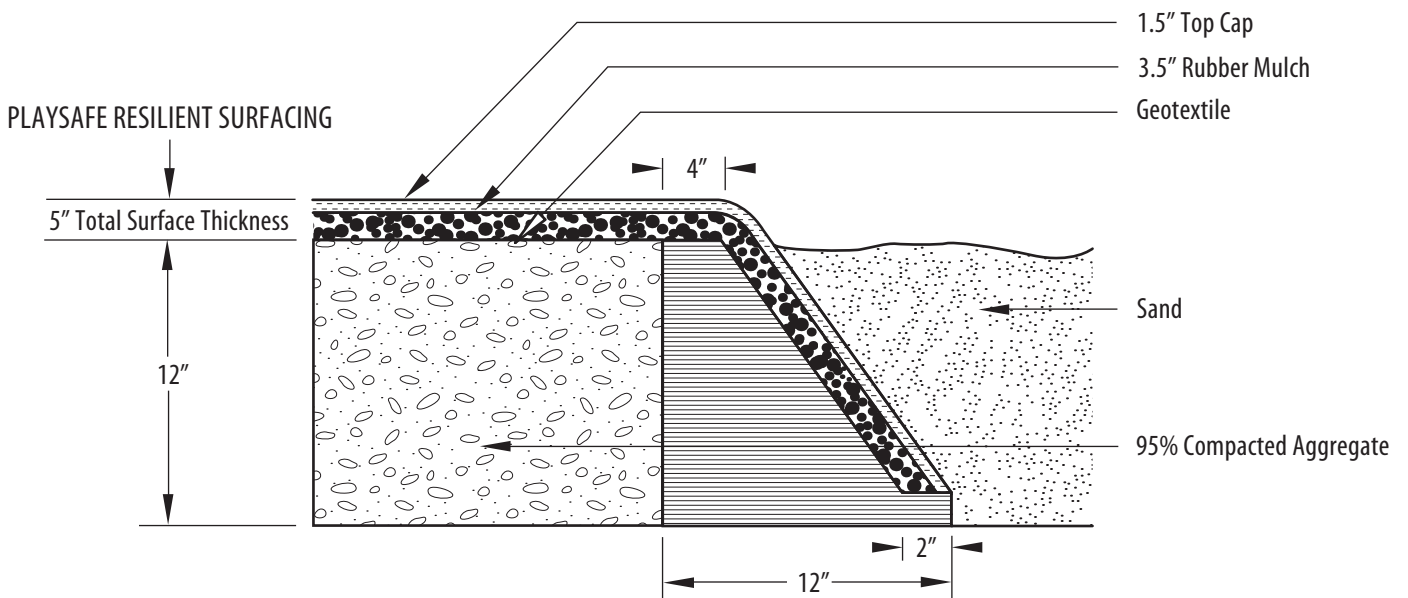

**ALL TOP COATS/WEAR COURSES ARE 1.5 INCHES THICK**